



Acoustical Surfaces, Inc.

123 Columbia Court North, Suite 201
 Chaska, MN 55318
 Tel: (952)-448-5300
 Fax: (952)-448-2613
 1-(800)-854-2948

www.acousticalsurfaces.com
 sales@acousticalsurfaces.com

File No.

CFAB-Wall Panels.DWG

Issue Date

5/2/2012

Revised

Drawn By

MTH

Checked By


PROJECT

DRAWING TITLE


CFAB CELLULOSE
 PANELS

DRAWING NO.


AS6.0

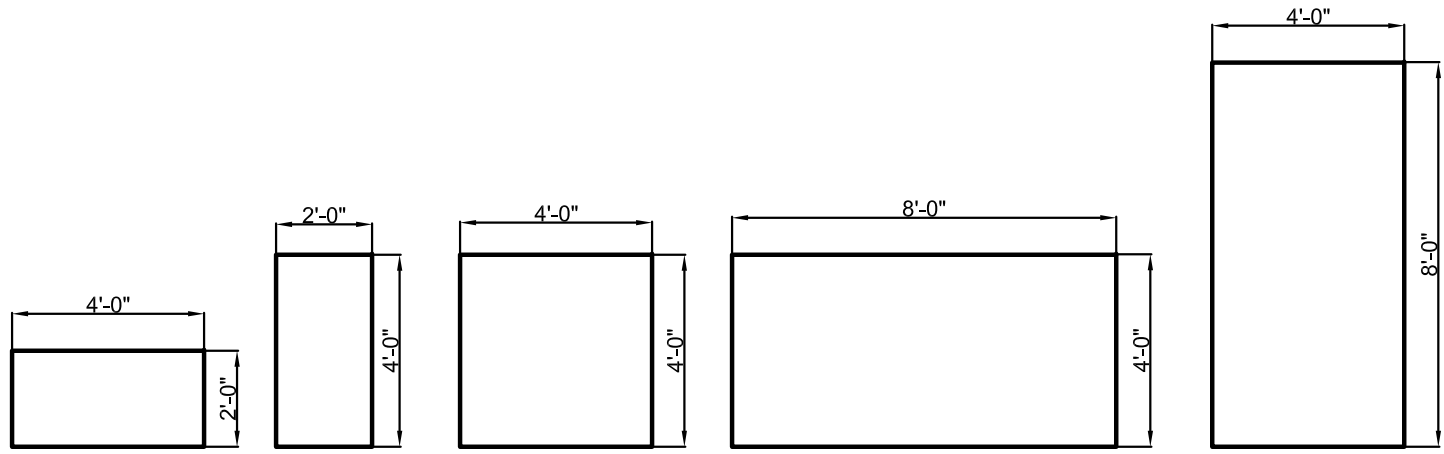

① FRONT ELEVATION
 1/4"=1'-0"

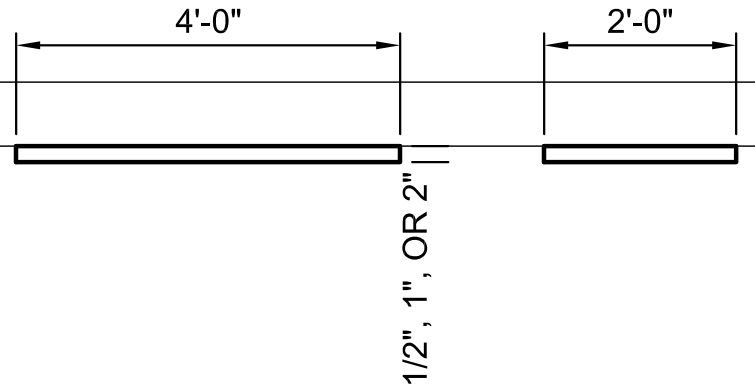

② SIDE ELEVATION
 1/2"=1'-0"

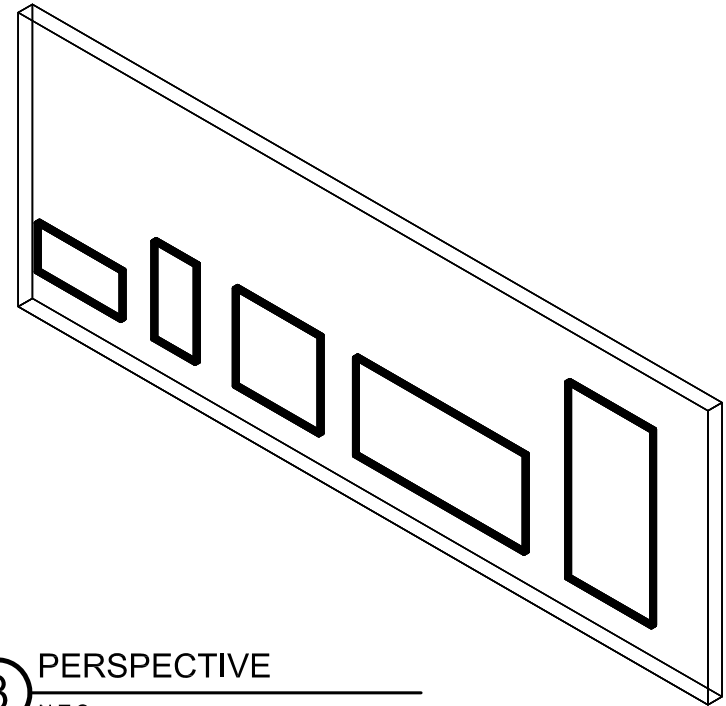

③ PERSPECTIVE
 N.T.S.