



**Acoustical Surfaces, Inc.**

123 Columbia Court North, Suite 201  
Chaska, MN 55318  
Tel: (952)-448-5300  
Fax: (952)-448-2813  
1-(800)-854-2948  
www.acousticalsurfaces.com  
sales@acousticalsurfaces.com

File No.  
ULTRA TOUCH.DWG

Issue Date

Revised

Drawn By  
MTH


Checked By

PROJECT


DRAWING TITLE  
ULTRA TOUCH

DRAWING NO.


AS3.0

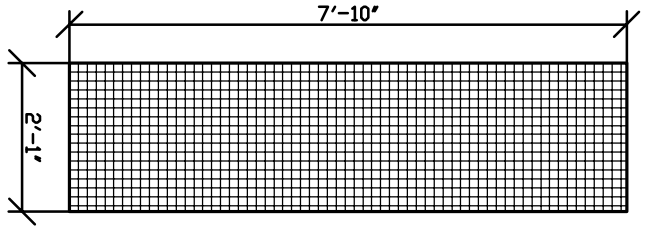

1 FRONT ELEVATION  
1/2"=1'-0"

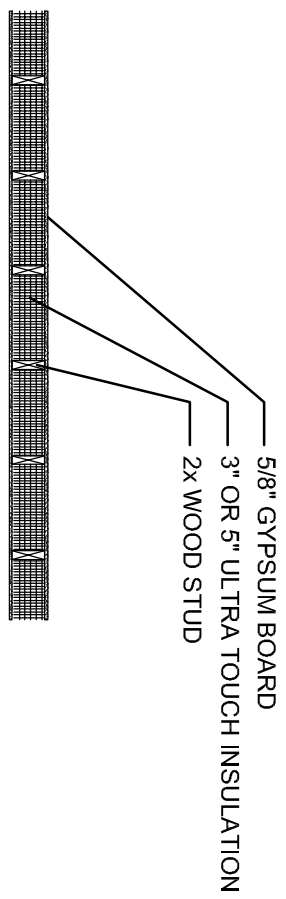

2 WALL APPLICATION  
1/2"=1'-0"

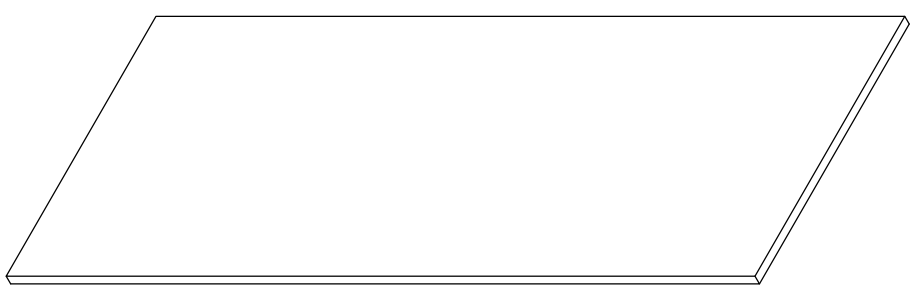

3 PERSPECTIVE  
N.T.S.